
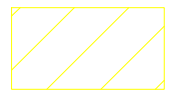


SCHODY EWAKUACYJNE S1 SZACHTY TECHN.


POMIESZCZENIE SOCJALNE

WEZEŁ SOCJALNY A patrz
rys. AR.SC-1120, AR.SC-1121


SCHODY EWAKUACYJNE S1
patrz rys. AR.SC-1130

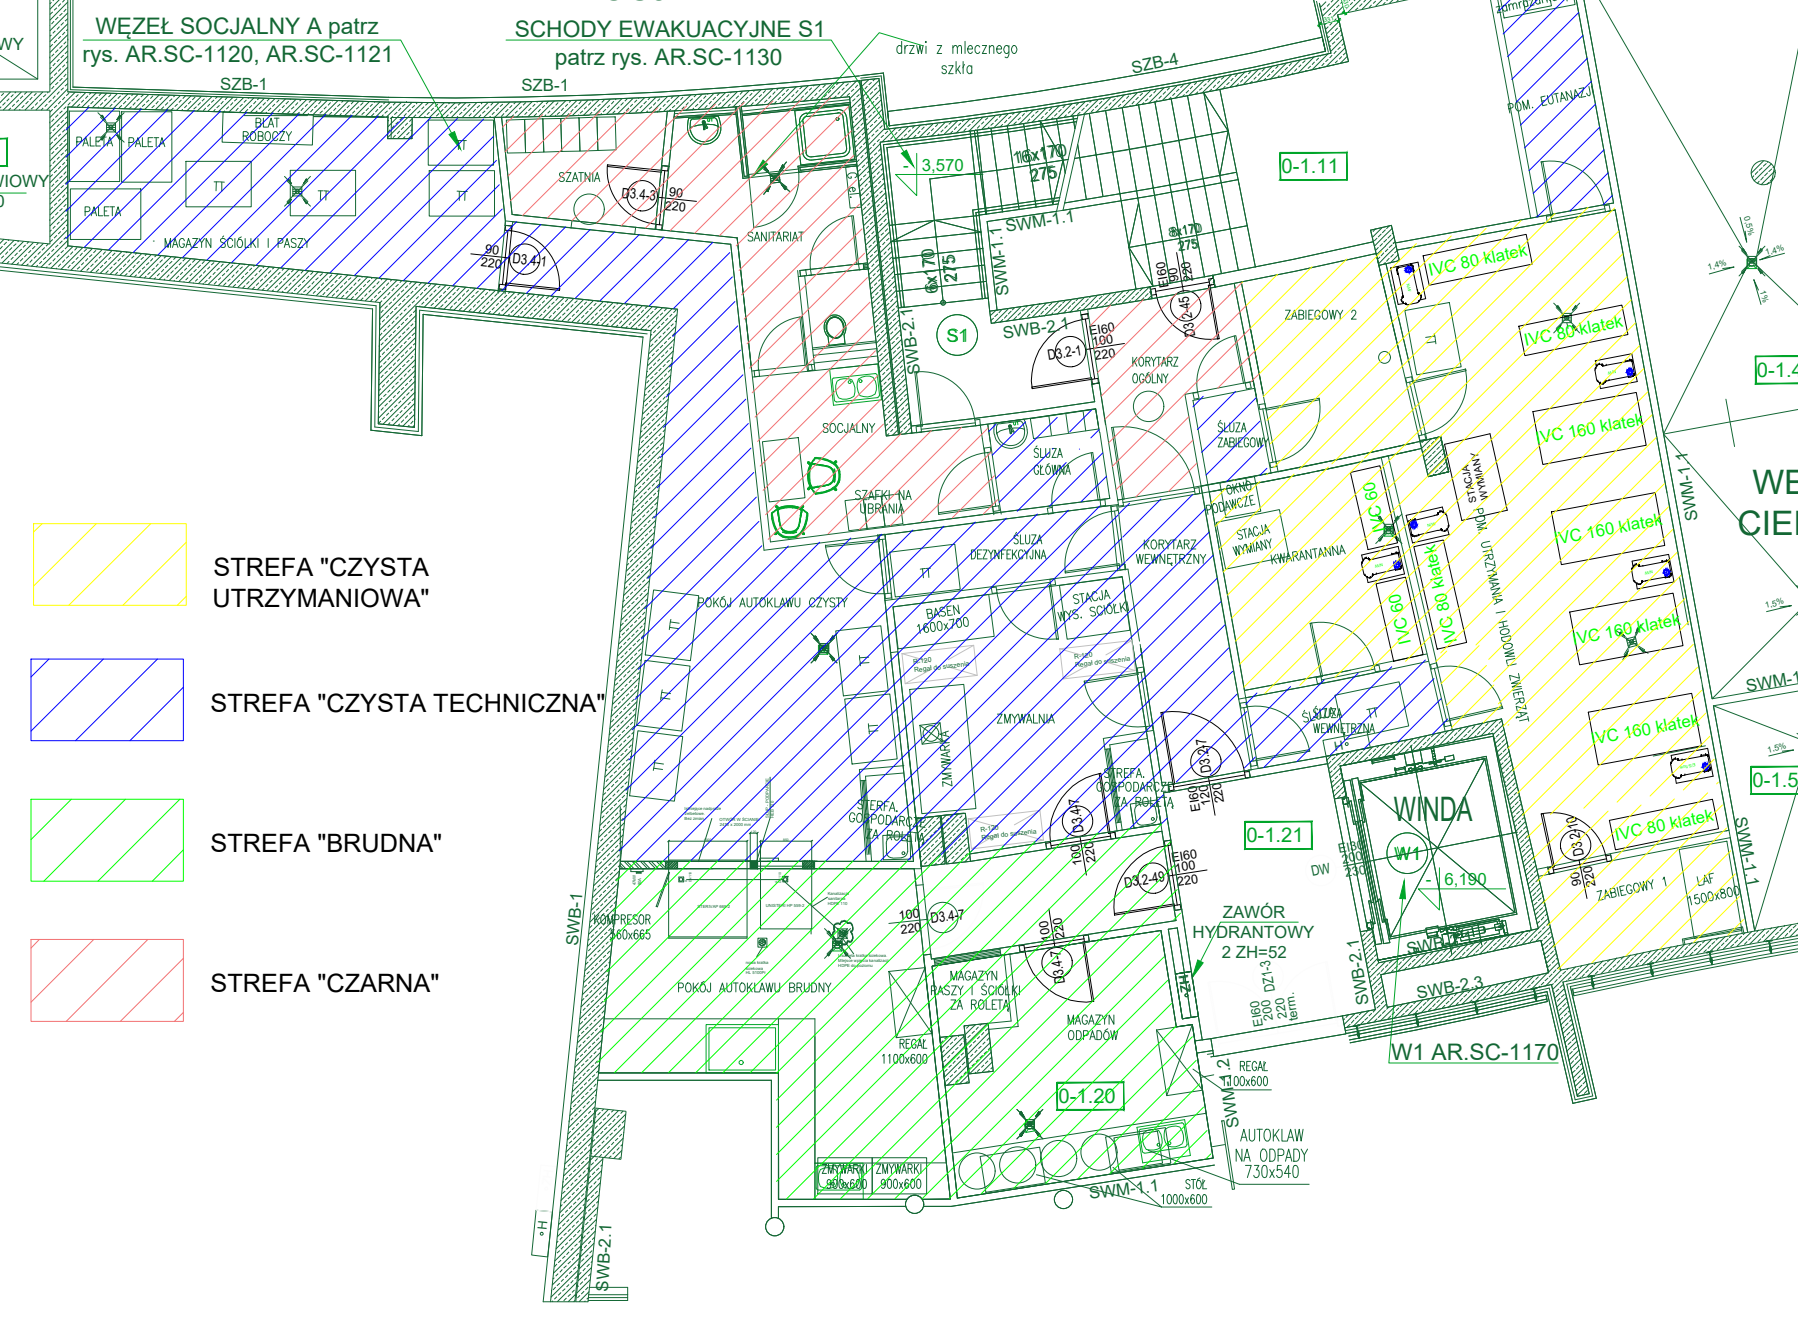


STREFA "CZYSTA
UTRZYMANIOWA"

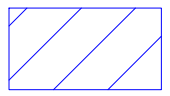


STREFA "CZYSTA TECHNICZNA"

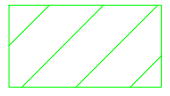

STREFA "BRUDNA"

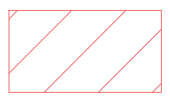

STREFA "CZARNA"

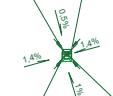

0-1.4

WE
CIEP

1:50

SWM-1

0-1.5

SWM-1.1

0-1.20

0-1.21

0-1.11

0-1.10

0-1.09

0-1.08

0-1.07

0-1.06

0-1.05

0-1.04

0-1.03

0-1.02

0-1.01

0-1.00

0-1.00

